






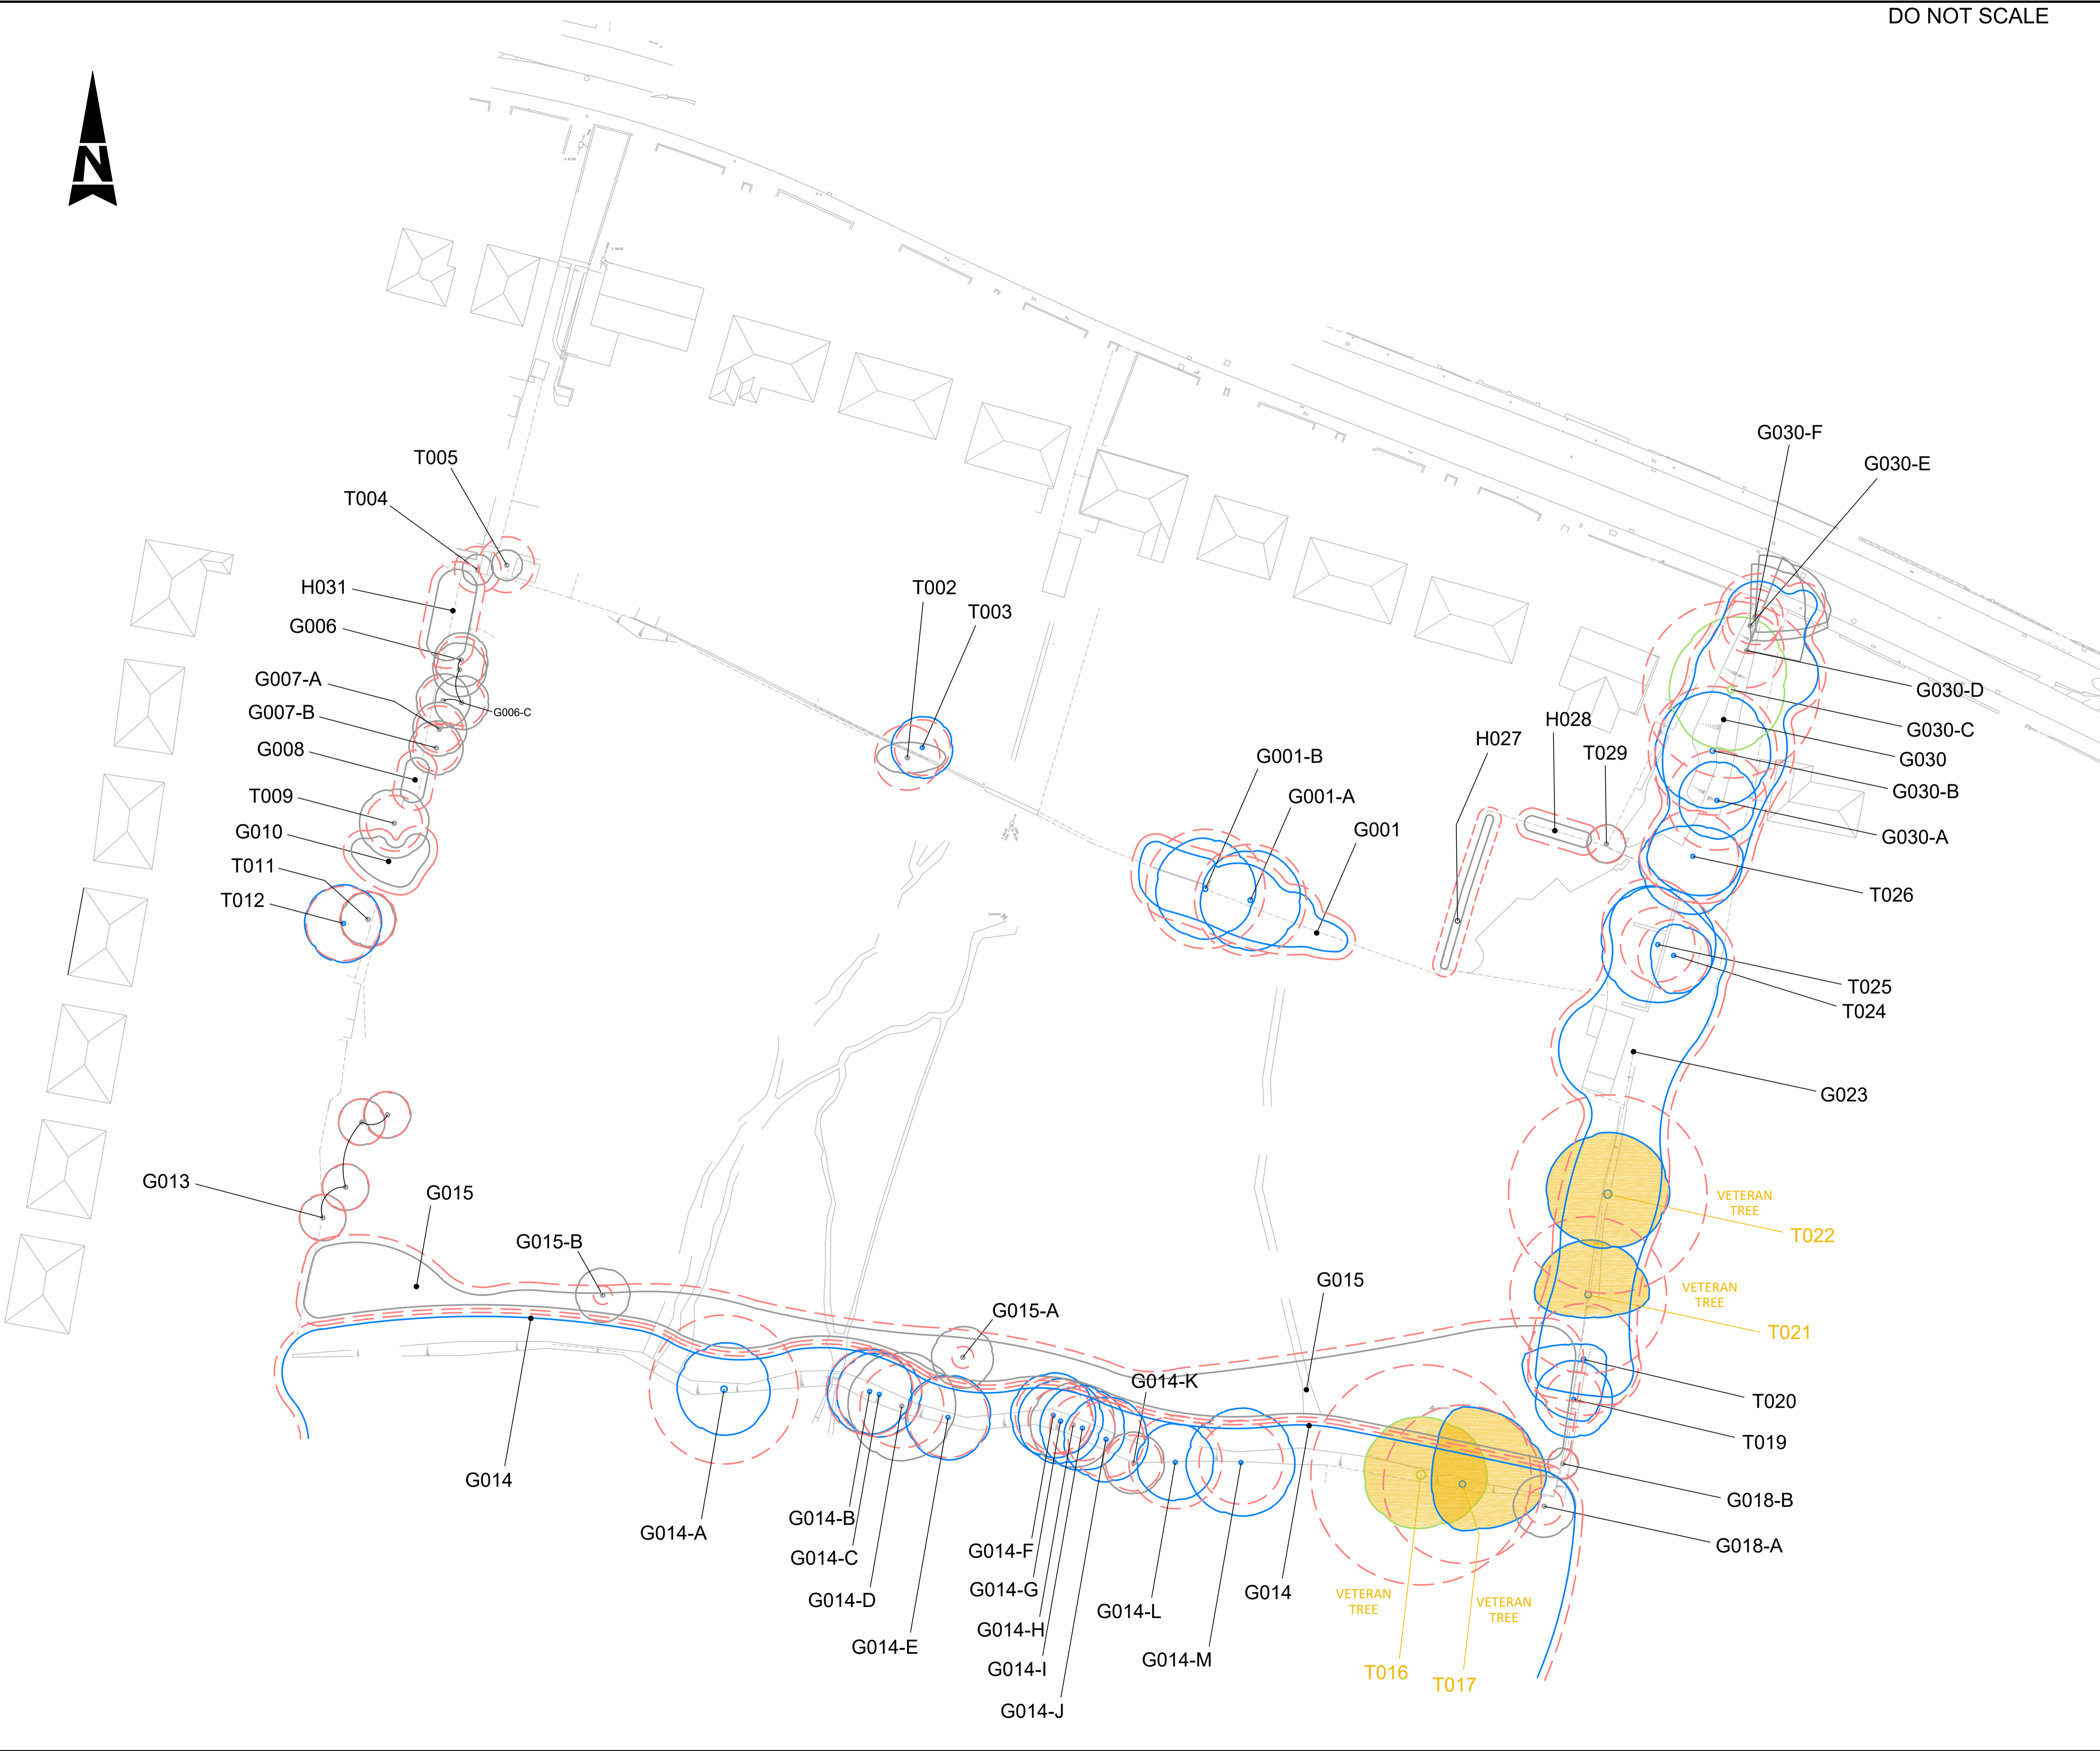


KEY (not to scale)

-  Category A tree
-  Category B tree
-  Category C tree
-  Category U tree
-  Root Protection Area (RPA)
-  Tree/group/hedge reference number
-  Tree group or hedge - colour according to category as above



P01	03/03/23	ORIGINAL	AA	TD	TD
Rev.	Date	Description	By	Chk'd	App'd

Drawing Status: **FIT FOR INFORMATION** Suitability: **S2**

SNC-LAVALIN
Two Chamberlain Square
Birmingham
B3 3AX
Tel: +44 (0)121 483 5000
Fax: +44 (0)121 483 5252
www.atkinsglobal.com
© SNC-Lavalin (2023)

ATKINS
Member of the SNC-Lavalin Group

Client:
BATH AND NORTH-EAST SOMERSET COUNCIL

Project Title:
ENGLISHCOMBE LANE

Drawing Title:
TREE CONSTRAINTS PLAN

Scale	1:400	Designed	AA	Checked	TD	Authorised	JH
Original Size	A1	Date	03/03/23	Date	03/03/23	Date	03/03/23

Drawing Number	5208627-ATK-ARB-TCP	Revision	P01
----------------	---------------------	----------	-----