


British Telecom
 Gas Main
 Wessex Water Abandoned Pumping Main
 Wessex Water Sludge Pumping Main

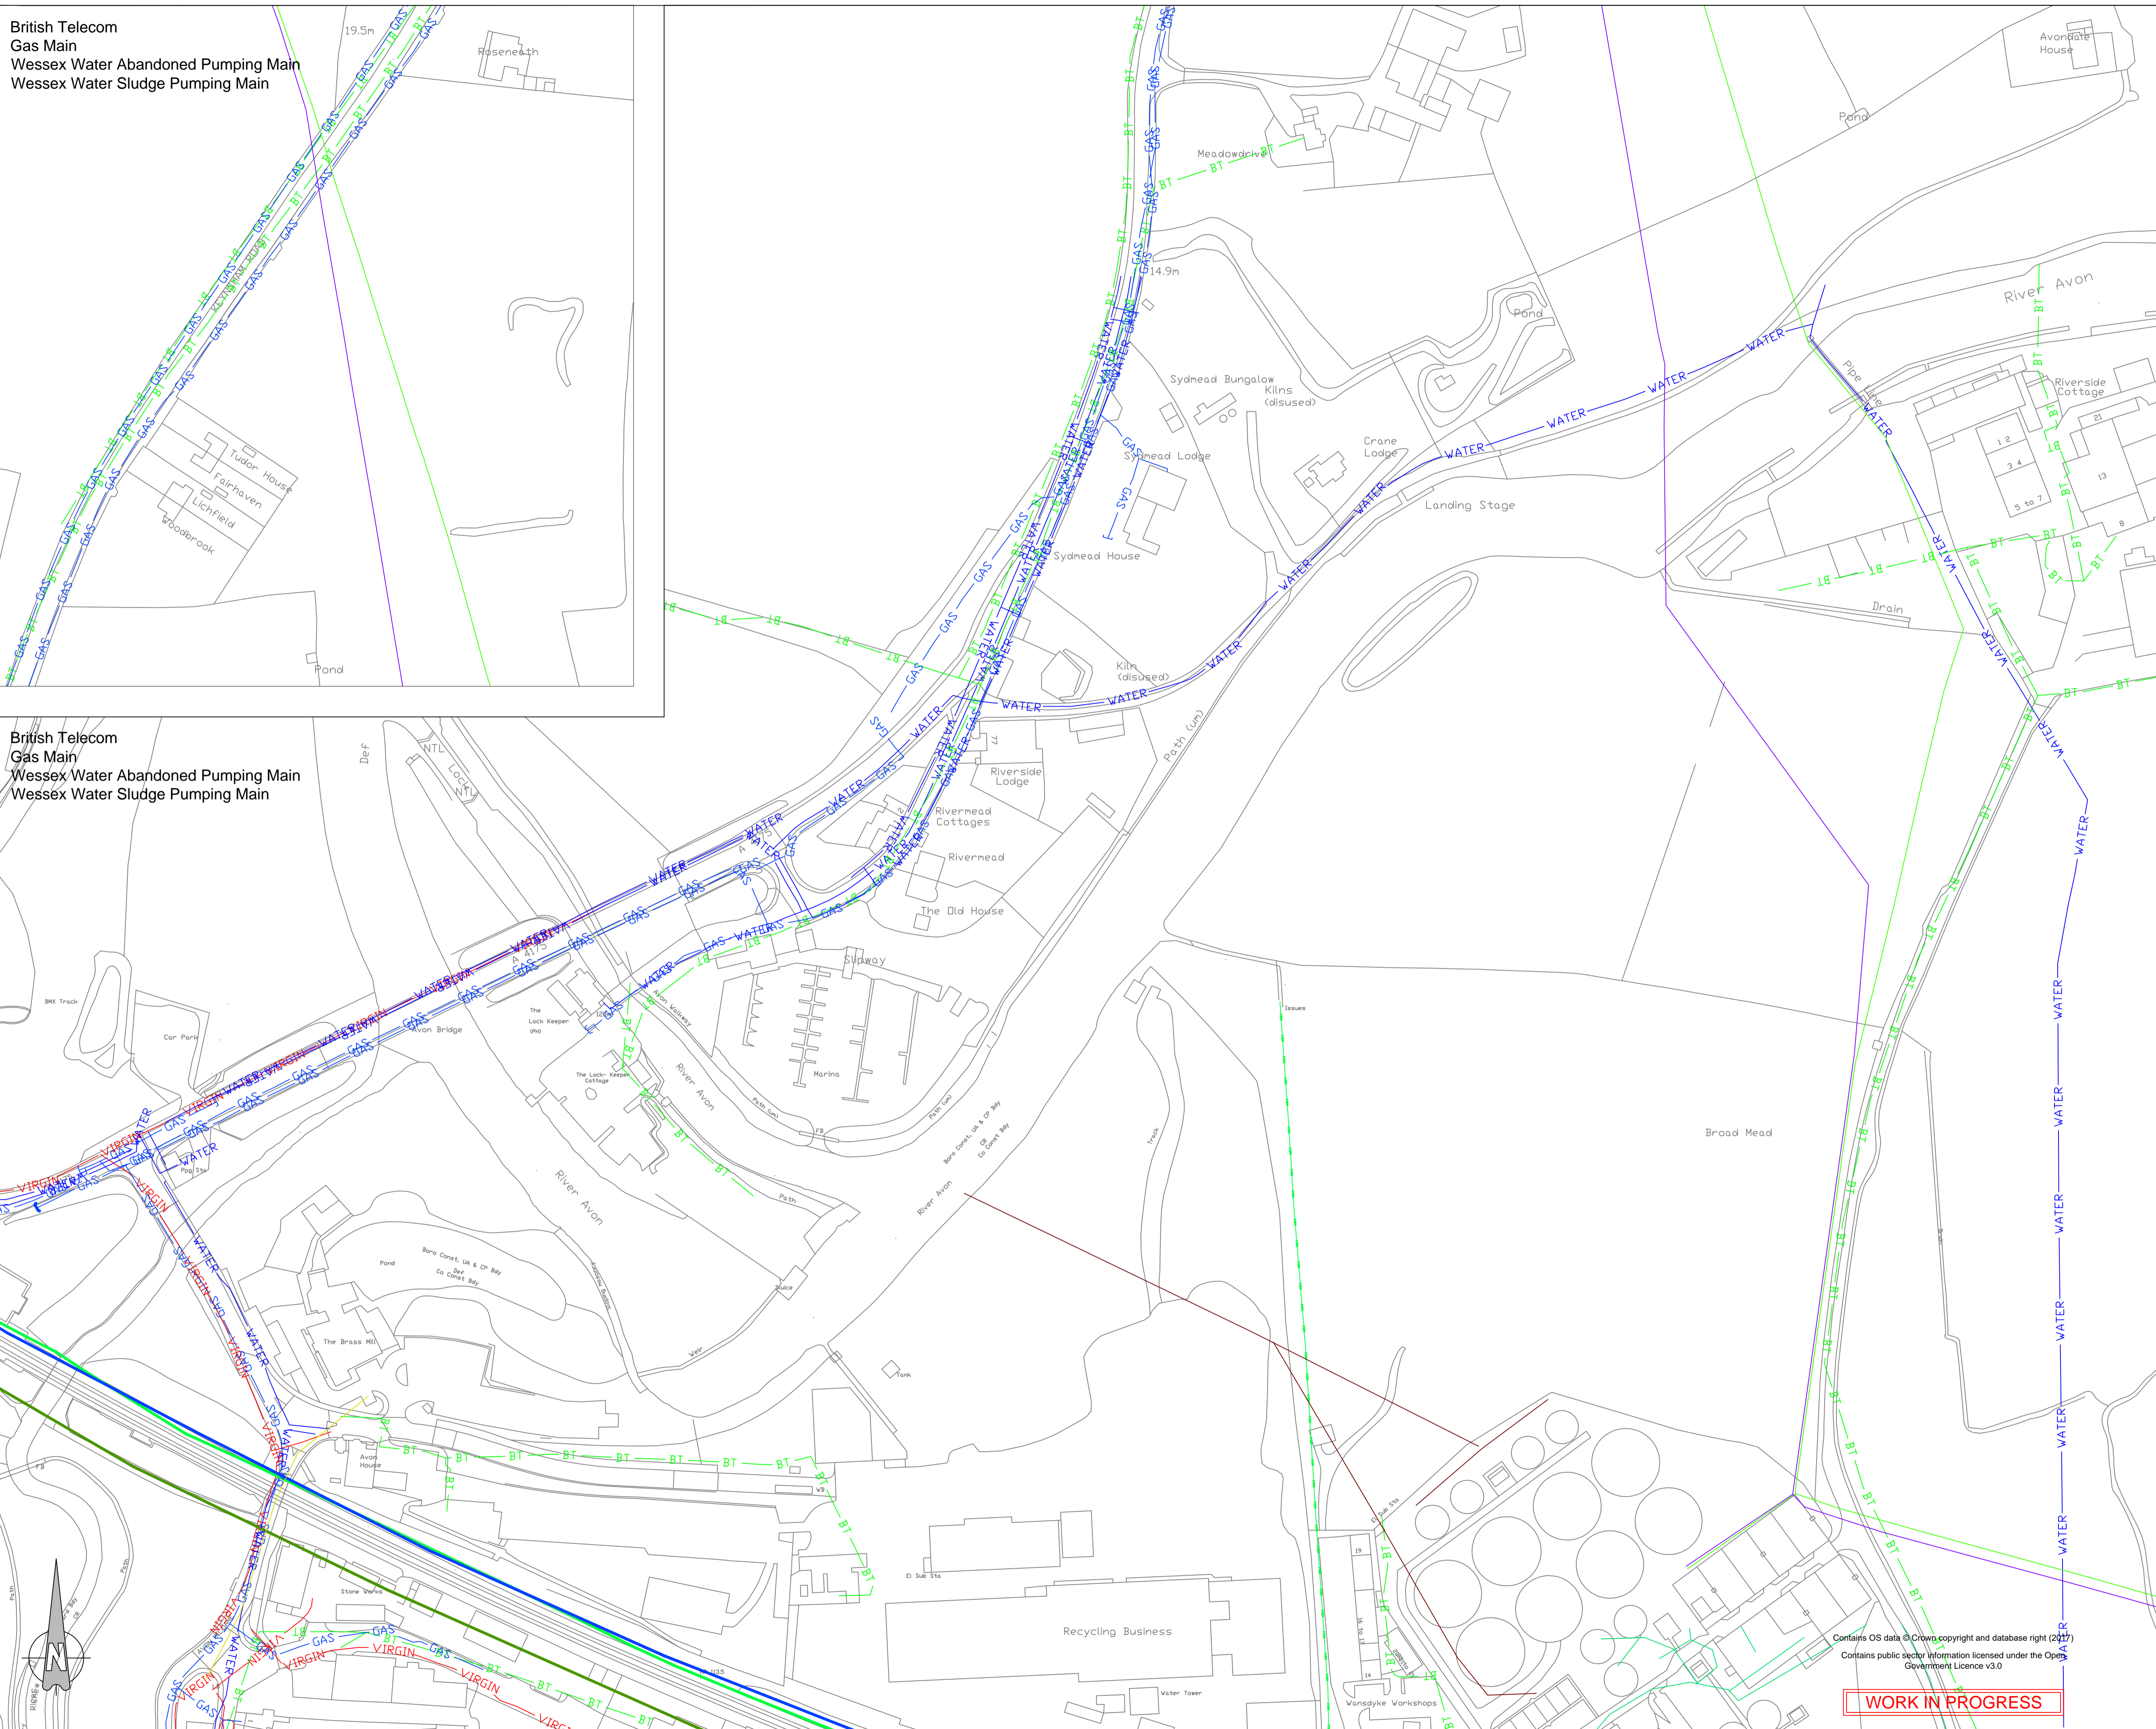

British Telecom
 Gas Main
 Wessex Water Abandoned Pumping Main
 Wessex Water Sludge Pumping Main

Rev	By	Chkd	Appvd	Date	Description

WEST OF ENGLAND
 Combined Authority

ch2m
 1 The Square Temple Quay Bristol BS1 6DG
 Tel +44 (0)117 910 2580 Fax +44 (0)117 910 2581
 www.ch2m.com

Project
FEASIBILITY STUDY

Drawing
**WP2
 CONSTRAINTS
 UTILITIES
 1 of 3**


Drawn by: AH	Date: 22.01.18
Checked by: AS	Date:
Approved by: DL	Date:
Drawing No.	Revision

674726.BP.41/018a

Drawing Scale: NTS @ A1

Contains OS data © Crown copyright and database right (2017)
 Contains public sector information licensed under the Open Government Licence v3.0

WORK IN PROGRESS

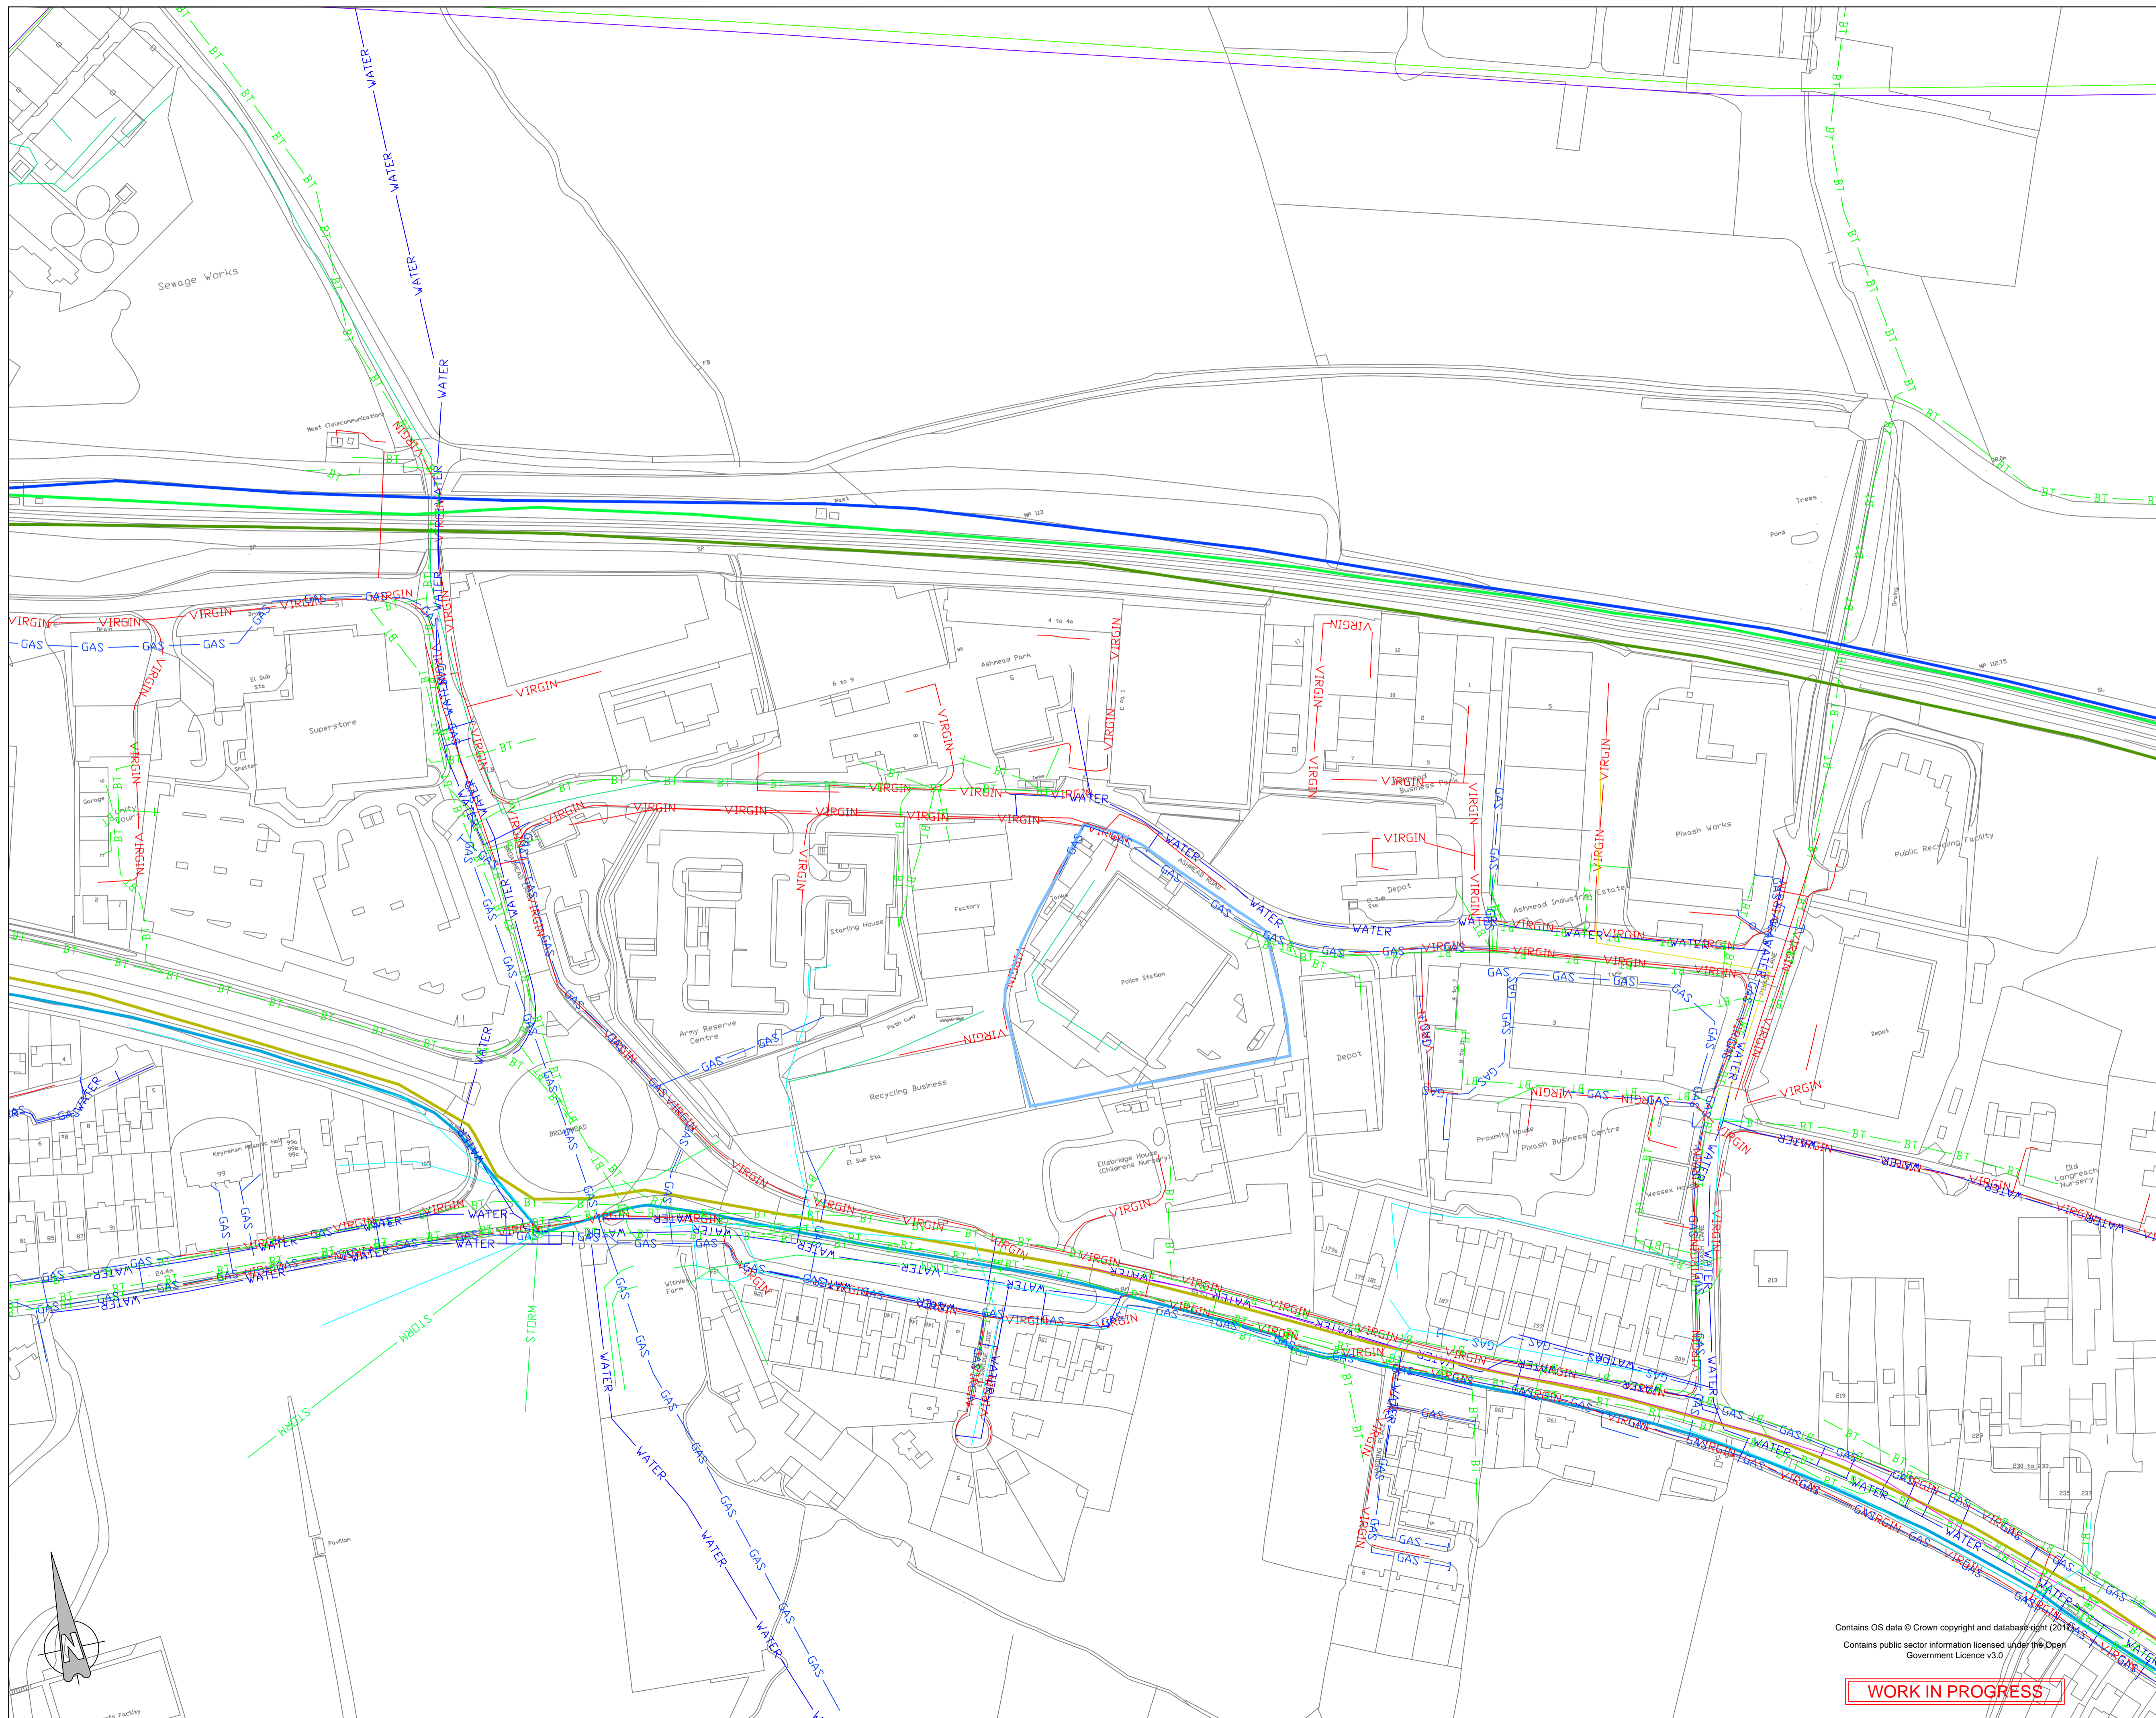

Rev	By	Chkd	Appvd	Date	Description

WEST OF ENGLAND
Combined Authority

CH2M
1 The Square Temple Quay Bristol BS1 6DG
Tel +44 (0)117 910 2580 Fax +44 (0)117 910 2581
www.ch2m.com

ch2m

Project
FEASIBILITY STUDY

Drawing
**WP2
CONSTRAINTS
UTILITIES
2 of 3**

Drawn by: AH Date: 22.01.18

Checked by: AS Date:

Approved by: DL Date:


Drawing No. Revision

674726.BP.41/018b -

Drawing Scale: NTS @ A1

Contains OS data © Crown copyright and database right (2014)
Contains public sector information licensed under the Open
Government Licence v3.0

WORK IN PROGRESS

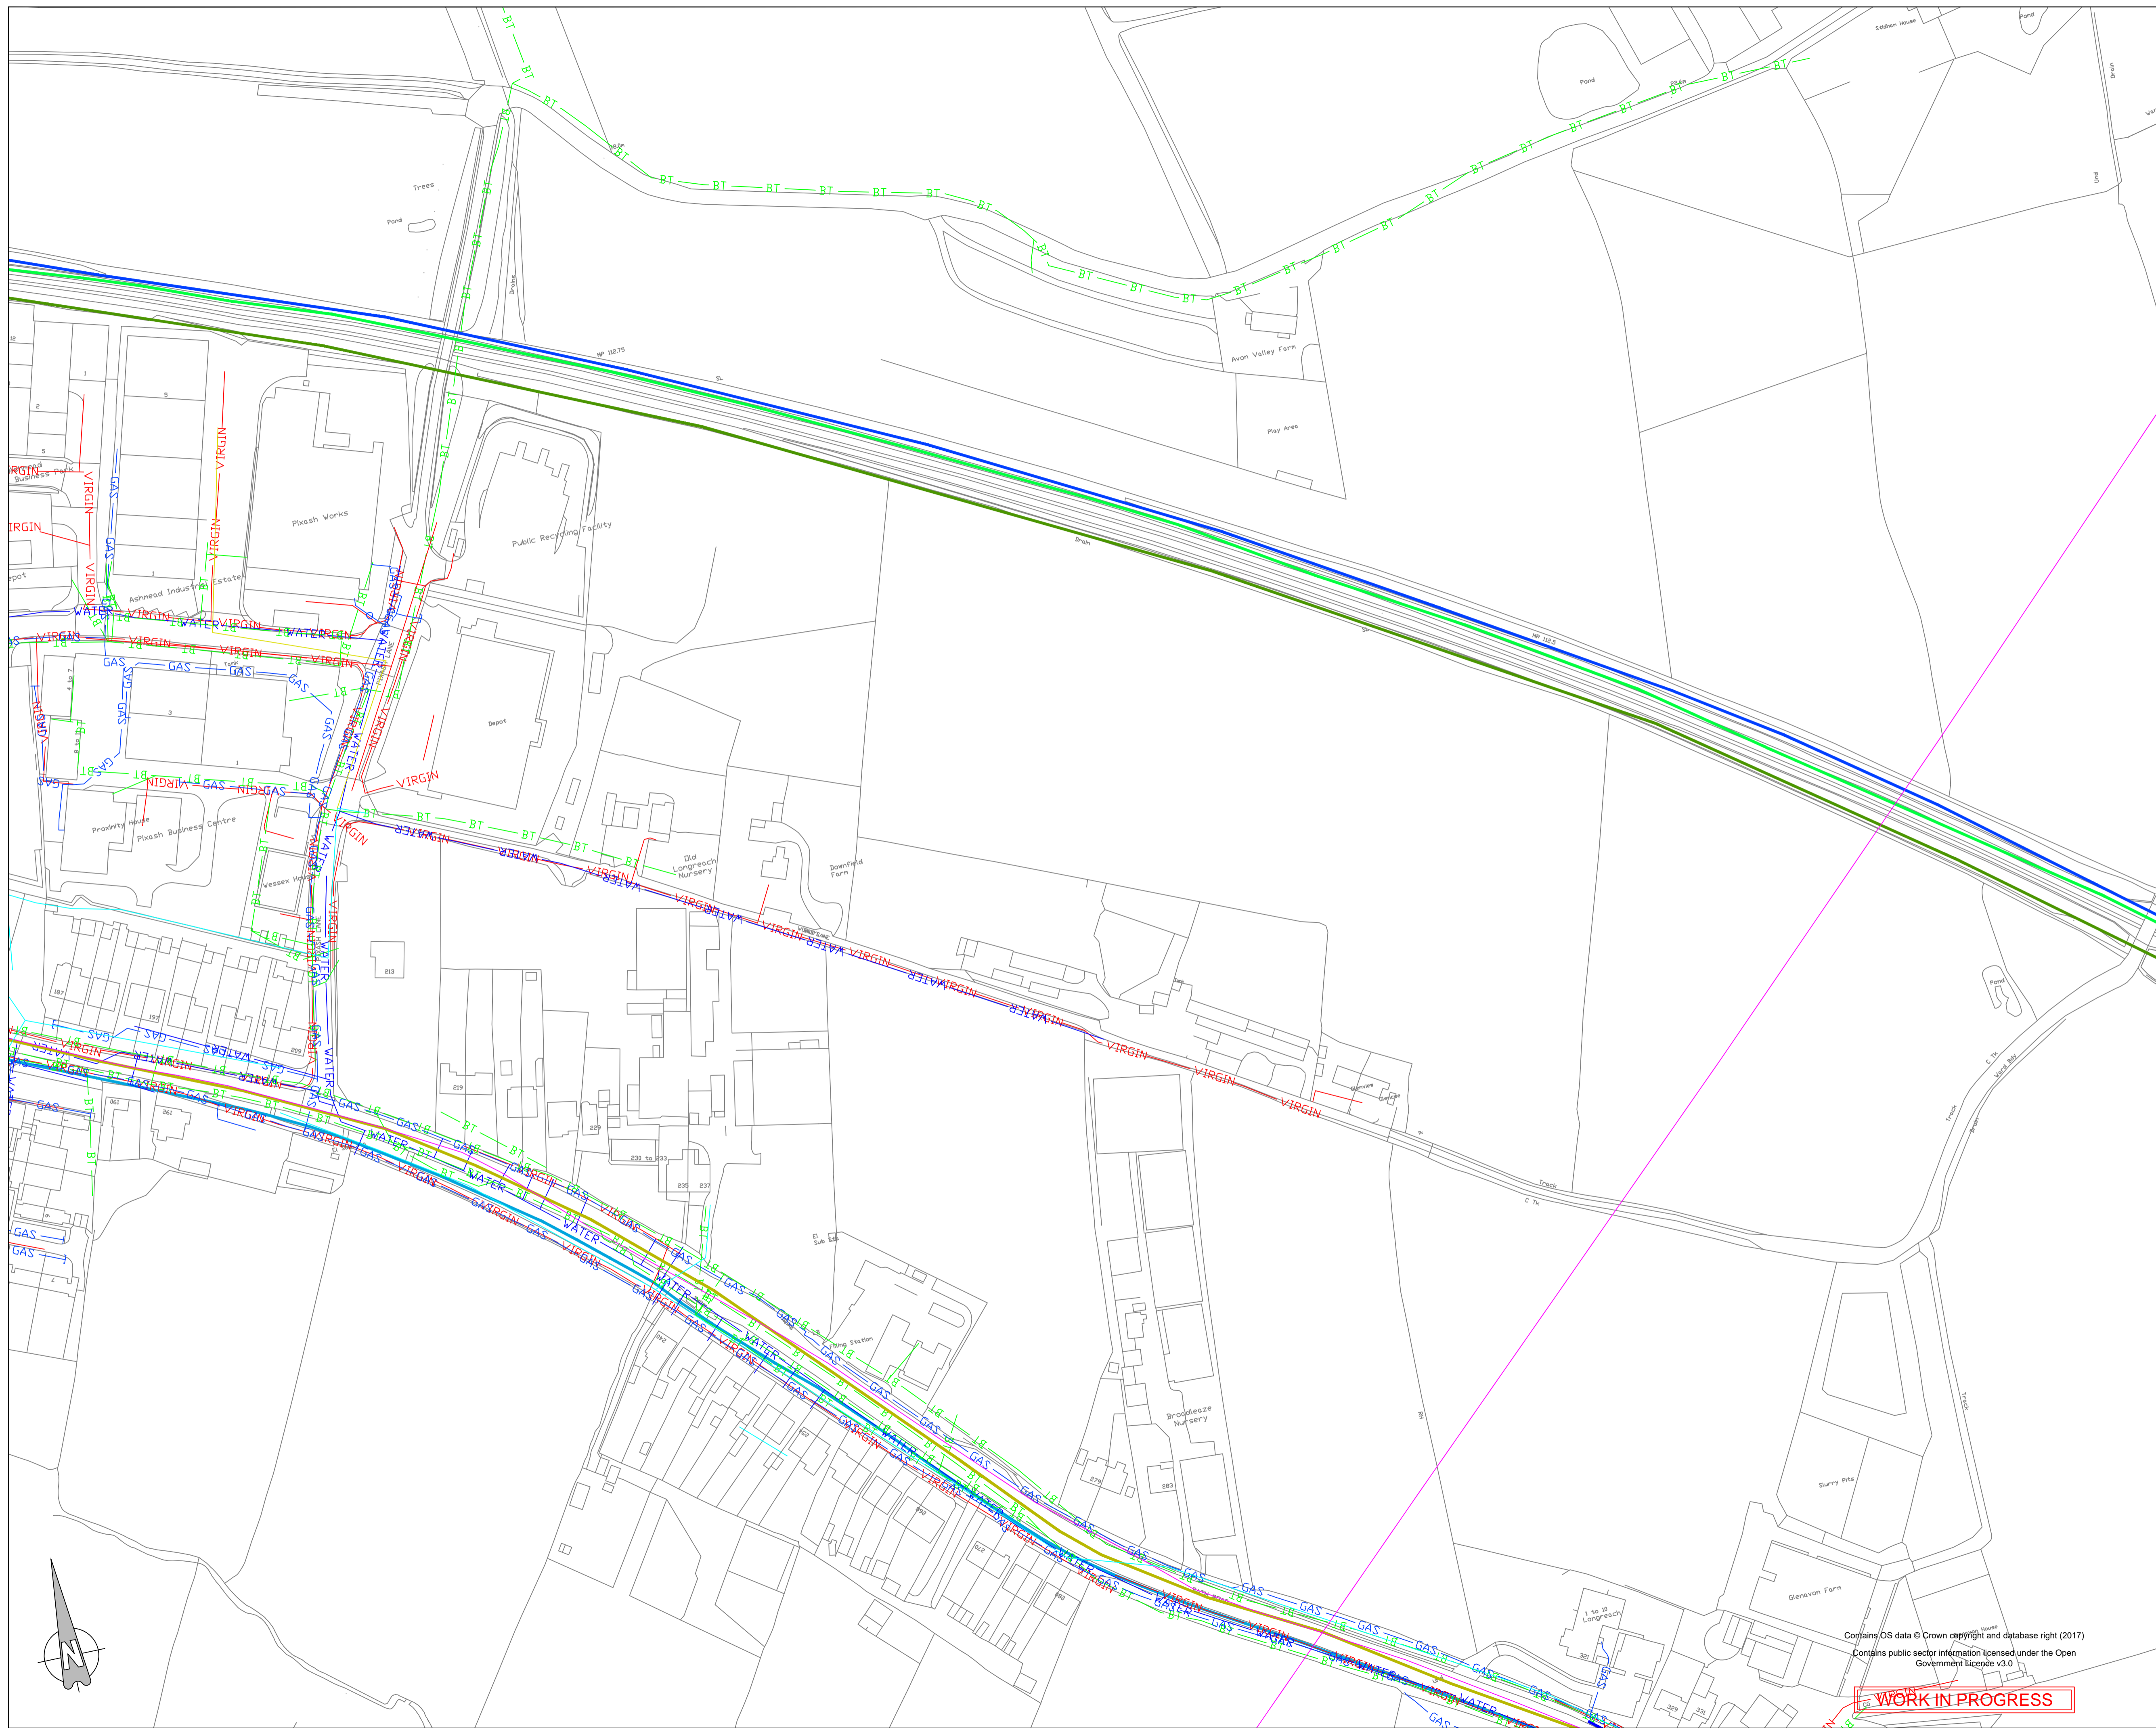

Rev	By	Chkd	Apprvd	Date	Description

WEST OF ENGLAND
Combined Authority

CH2M
1 The Square Temple Quay Bristol BS1 6DG
Tel +44 (0)117 910 2580 Fax +44 (0)117 910 2581
www.ch2m.com

ch2m

Project
FEASIBILITY STUDY

Drawing
**WP2
CONSTRAINTS
UTILITIES
3 of 3**

Drawn by: AH Date: 22.01.18

Checked by: AS Date:

Approved by: DL Date:

Drawing No. 674726.BP.41/018c Revision -

Drawing Scale: NTS @ A1

Contains OS data © Crown copyright and database right (2017)
Contains public sector information licensed under the Open
Government Licence v3.0

WORK IN PROGRESS